


F

VL

NL

G

FG

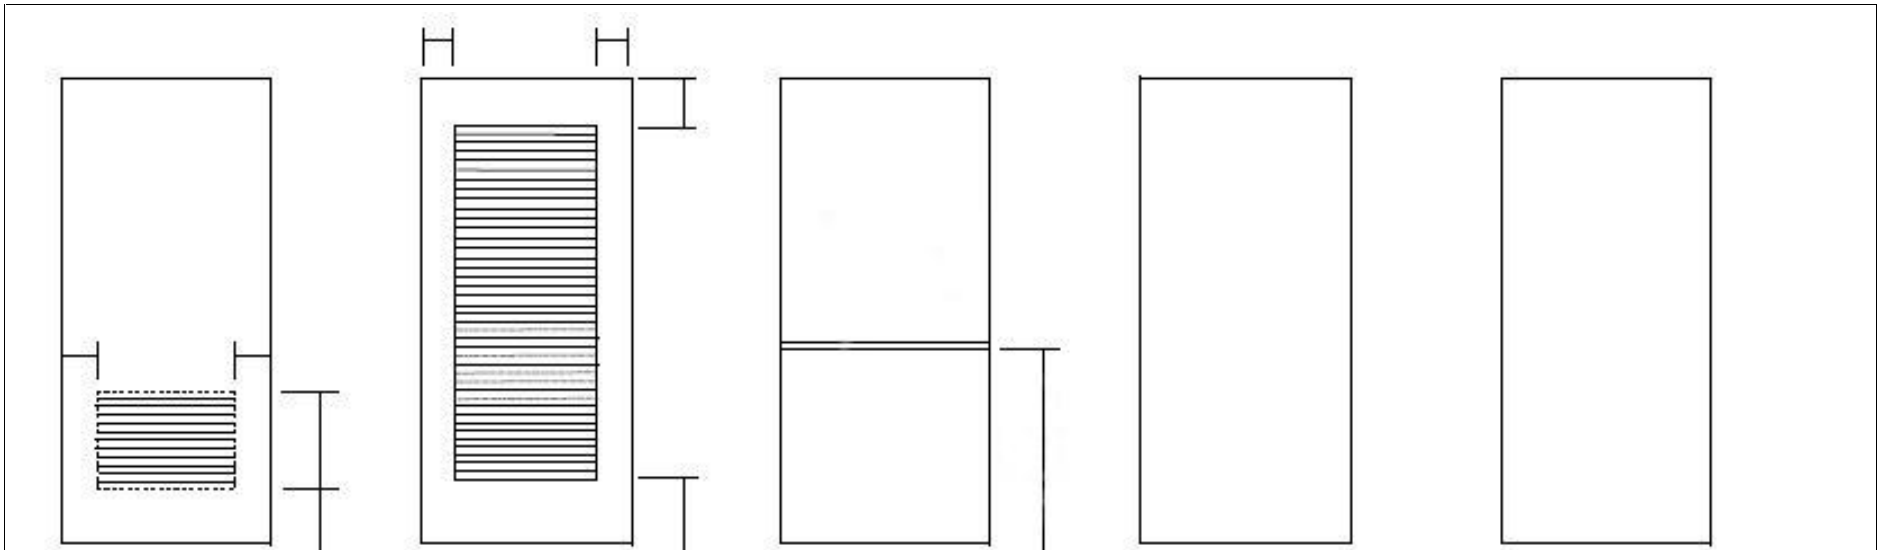

L

FL

D



Custom Metal Products

Project:

Standard Door Elevations

DWG N.T.S

Drawn By: _____

Date: _____

Sheet _____ of _____